

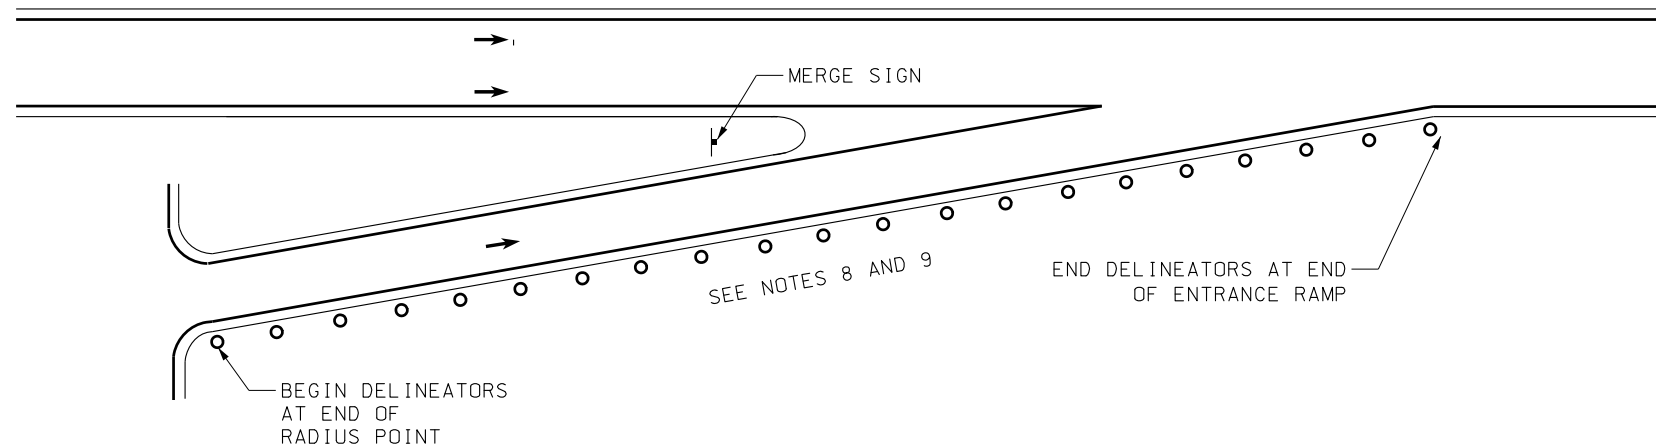


18-DEC-2007 DGN File: L:\Standard Drawings\Imperial\2008\Approved\General Road Work (GW)\GW10.dgn


ENTRANCE RAMP

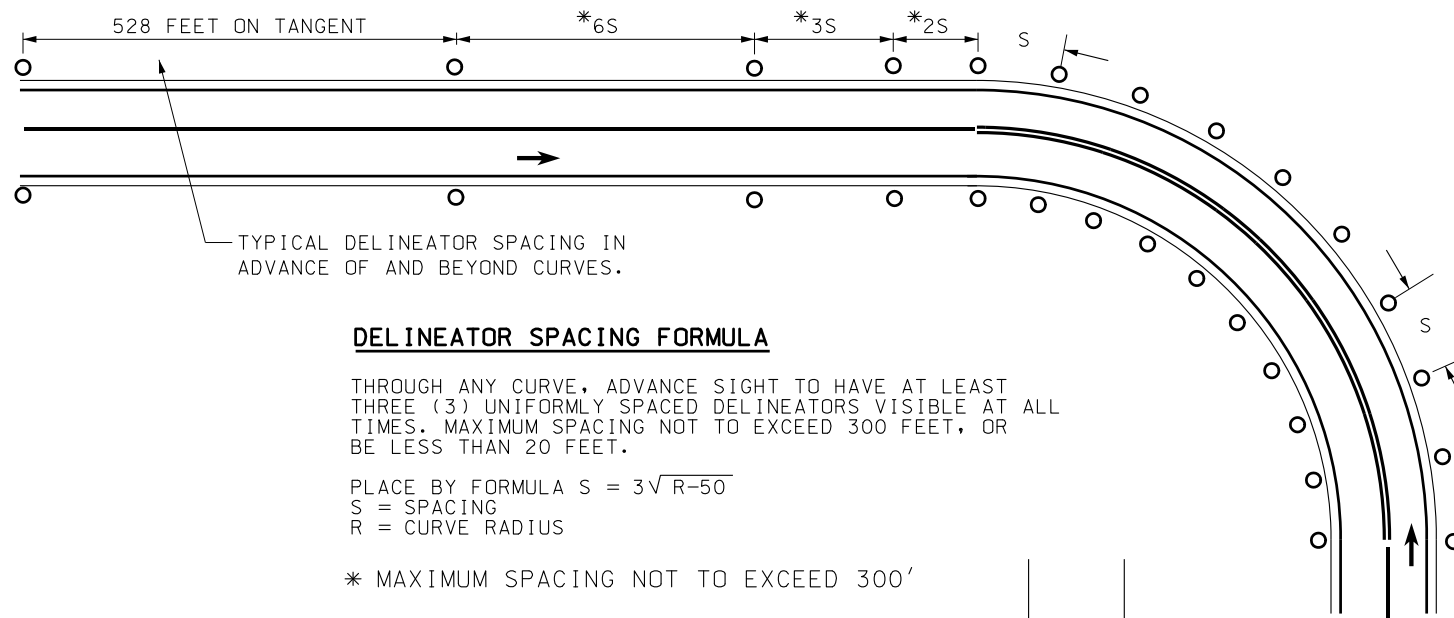


EXIT RAMP

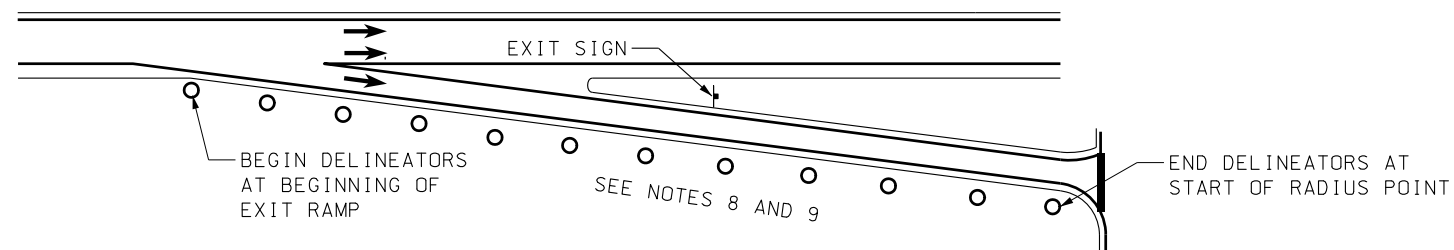

BARRIER REFLECTOR
(SEE STD DWG GW 9)

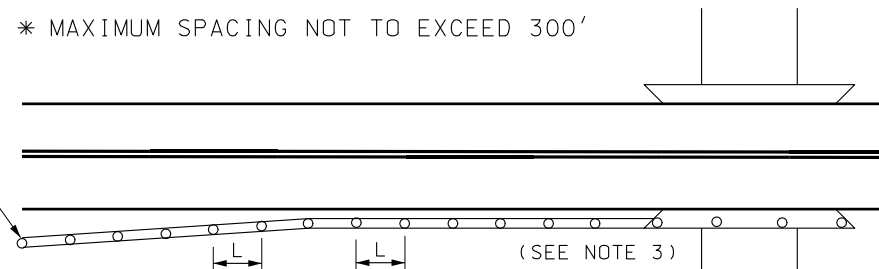

BARRIER REFLECTOR DETAIL
(SEE NOTE 2)

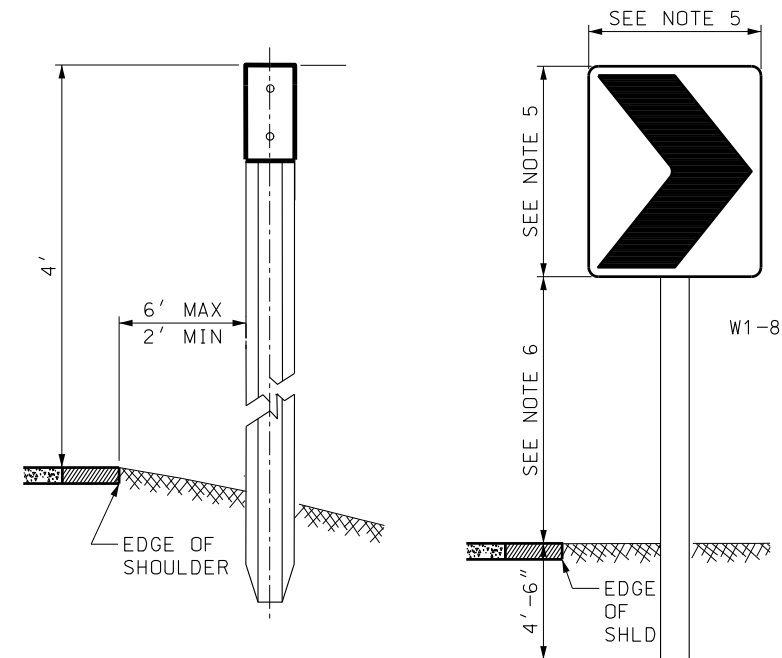

DELINEATOR

CHEVRON ALIGNMENT SIGN

NOTES:

- BARRIERS ARE DEFINED AS BEING GUARDRAIL, CONCRETE BARRIER & BRIDGE PARAPET WALL.
- SPACE REFLECTORS A MAXIMUM 100 FEET IN PERMANENT APPLICATIONS, AND 50 FEET FOR TEMPORARY APPLICATIONS.

REFLECTOR COLOR TO MATCH THE ADJACENT PAVEMENT MARKING LINE.
- IF GUARDRAIL IS NOT ATTACHED TO PARAPET, INSTALL APPROPRIATE OBJECT MARKER OM-3R (OR L OR C) IN PLACE OF DELINEATOR AT LEADING EDGE OF BRIDGE PARAPET.
- CHEVRON ALIGNMENT (W1-8) SIGNS MAY BE USED WHEN ADDITIONAL EMPHASIS AND GUIDANCE FOR A CHANGE IN HORIZONTAL ALIGNMENT IS NEEDED. THE W1-8 SIGN MAY BE USED TO SUPPLEMENT STANDARD DELINEATORS ON CURVES. THE W1-8 SIGN MAY BE USED TO SUPPLEMENT OR AS AN ALTERNATE TO THE LARGE ARROW (W1-6) SIGN.

WHEN USED INSTALL THE W1-8 SIGNS ON THE OUTSIDE OF A TURN OR CURVE INSTALL IN LINE WITH AND AT APPROXIMATELY A RIGHT ANGLE TO APPROACHING TRAFFIC.

THE W1-8 SIGN SHOULD BE VISIBLE FOR A SUFFICIENT DISTANCE TO PROVIDE THE ROAD USER WITH ADEQUATE TIME TO REACT TO THE CHANGE IN ALIGNMENT. SPACE THE SIGNS SUCH THAT THE ROAD USER ALWAYS HAS AT LEAST TWO SIGNS IN THEIR VIEW UNTIL THE CHANGE OF ALIGNMENT ELIMINATES THE NEED FOR A SIGN.
- USE W1-8 SIGN SIZE AS FOLLOWS:
 - FOR CONVENTIONAL ROADS USE 24" x 30".
 - FOR EXPRESSWAYS USE 30" x 36".
 - FOR FREEWAYS USE 36" x 48".
- SEE STD DWG SN 7A FOR SIGN MOUNTING HEIGHTS.
- USE 7' MIN, 7'6" MAX MOUNTING HEIGHT ON INTERSTATE, EXPRESSWAY, AND URBAN AREAS. USE 5' MIN, 7'6" MAX IN RURAL AREAS.
- USE CONSISTENT MOUNTING HEIGHT AT EACH LOCATION.
- SPACE TYPE II DELINEATORS AT 300 FEET ON TANGENTS ALONG ALL ENTRANCE AND EXIT RAMP AS SHOWN. USE DELINEATOR SPACING FORMULA FOR ALL RAMP CURVES. RAMP DELINEATORS ARE NOT REQUIRED WHERE CONTINUOUS LIGHTING IS IN OPERATION.
- USE DELINEATORS ON THE LEFT SIDE OF ENTRANCE AND EXIT RAMP FOR RIGHT HAND CURVES UPON APPROVAL OF THE REGION TRAFFIC ENGINEER.

REVISIONS

UTAH DEPARTMENT OF TRANSPORTATION
STANDARD DRAWINGS FOR ROAD AND BRIDGE CONSTRUCTION

RECOMMENDED FOR APPROVAL
SALESMAN
JAN.01.2008
DATE
JAN.01.2008
DATE
DEPUTY DIRECTOR

DELINEATION APPLICATION

STD DWG
GW 10

STANDARD DRAWING TITLE

REMARKS

NO. DATE APPR.